



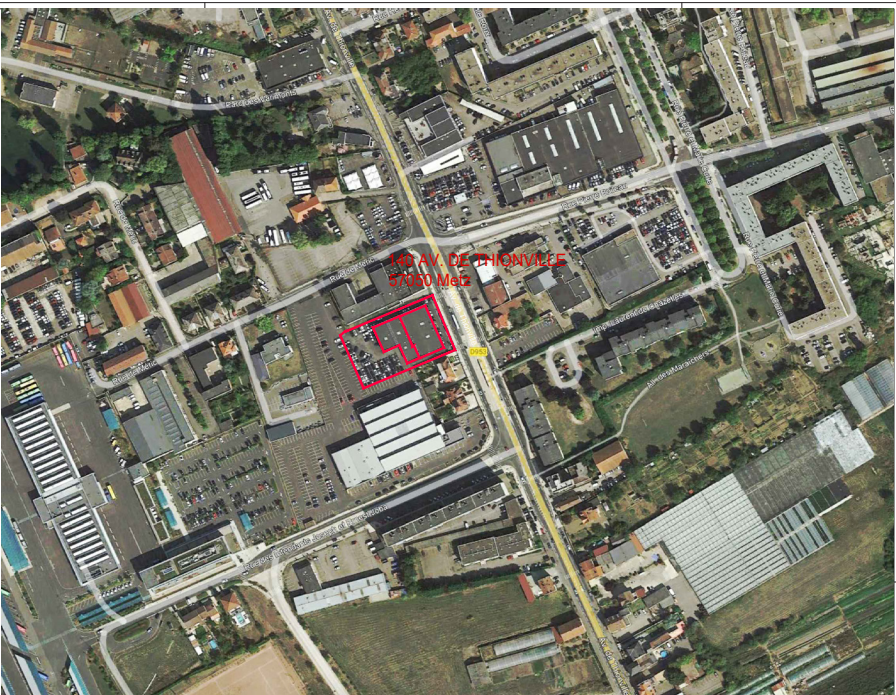

Plan de situation 1:5000

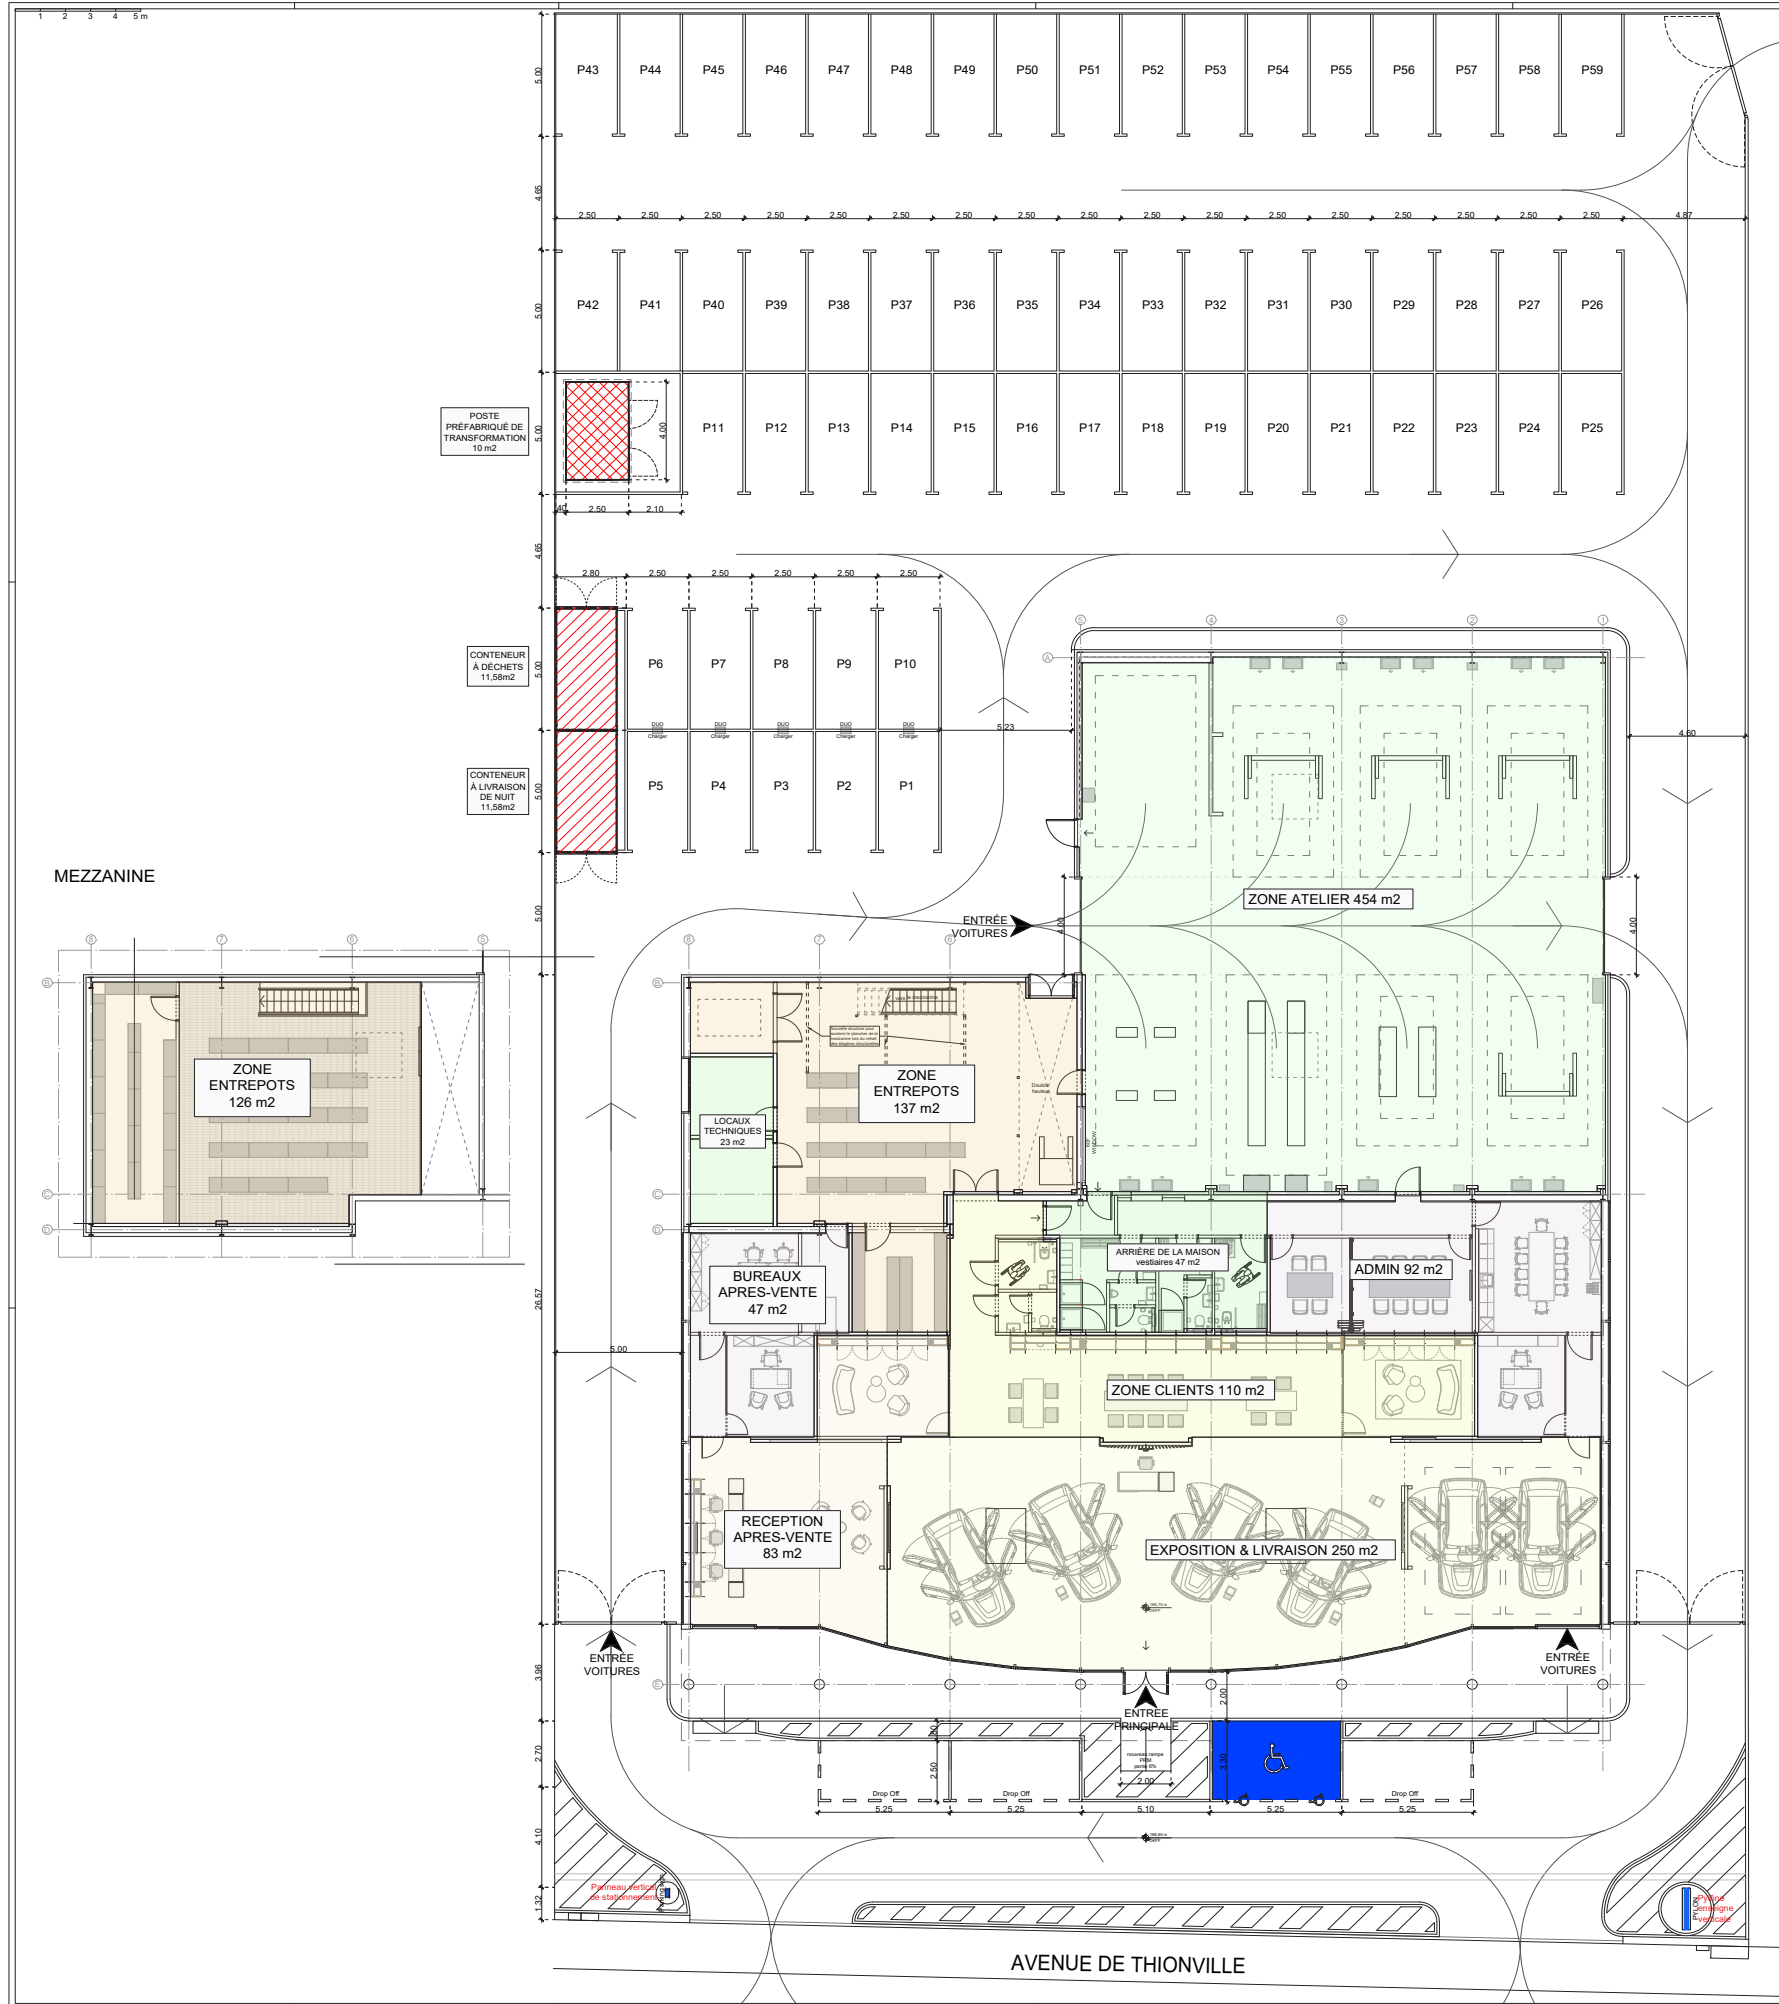

SURFACES:		
GROUND		3,733 m2
BUILDING TOTAL		1,466 m2
GROUND FLOOR		1305 m2
MEZZANINE		161 m2
EXPOSITION		250 m2
CUSTOMER AREA		110 m2
ADMIN		92 m2
ATELIER		454 m2
AFTER SALE OFFICES		47 m2
AFTER SALES RECEPTION		83 m2
TOTAL:		1,369 m2



Schwitcke & Partner

8 rue du Roy David 75003 Paris
Tel : 01 48 87 3030
info@schwitcke.com
www.schwitcke.com

Tour de la Gare 10 40077 Colmar
Tel : +33 3 11 44 00 00
info@schwitcke.com
www.schwitcke.com

Date	Par	Modification	Ind	Liste de distribution
27.09.22	VM	New furniture c.	9	
05.08.22	VM	Update	e	
15.06.22	VM	Layout comments	d	
02.05.22	VM	Layout comments	c	
23.04.22	VM	Redesigning	b	
07.02.22	VM	Free diffusion	a	

Toutes les dimensions doivent être contrôlées et vérifiées sur place avant de commencer tout travail. Les écarts doivent être signalés immédiatement à l'architecte.
All dimensions must be checked and verified on site before commencing any work. Discrepancies are to be reported immediately to the architect.

Des. par	Drawn by	Val. par	checked by	Phase
VM	XXX		X	

Client / client: VinFast France SAS
représenté par: Mr. A. Yahiatene
validation du client / approval client: Date / date:

Projet / project: VinFast
140 Avenue de Thionville
57050 Metz

Contenu / plan description: PLAN VUE GENERAL
ZONES

échelle / scale: 1:100
N°. projet / project no.: 2210071
N°. plan / plan no.: 0-PP